


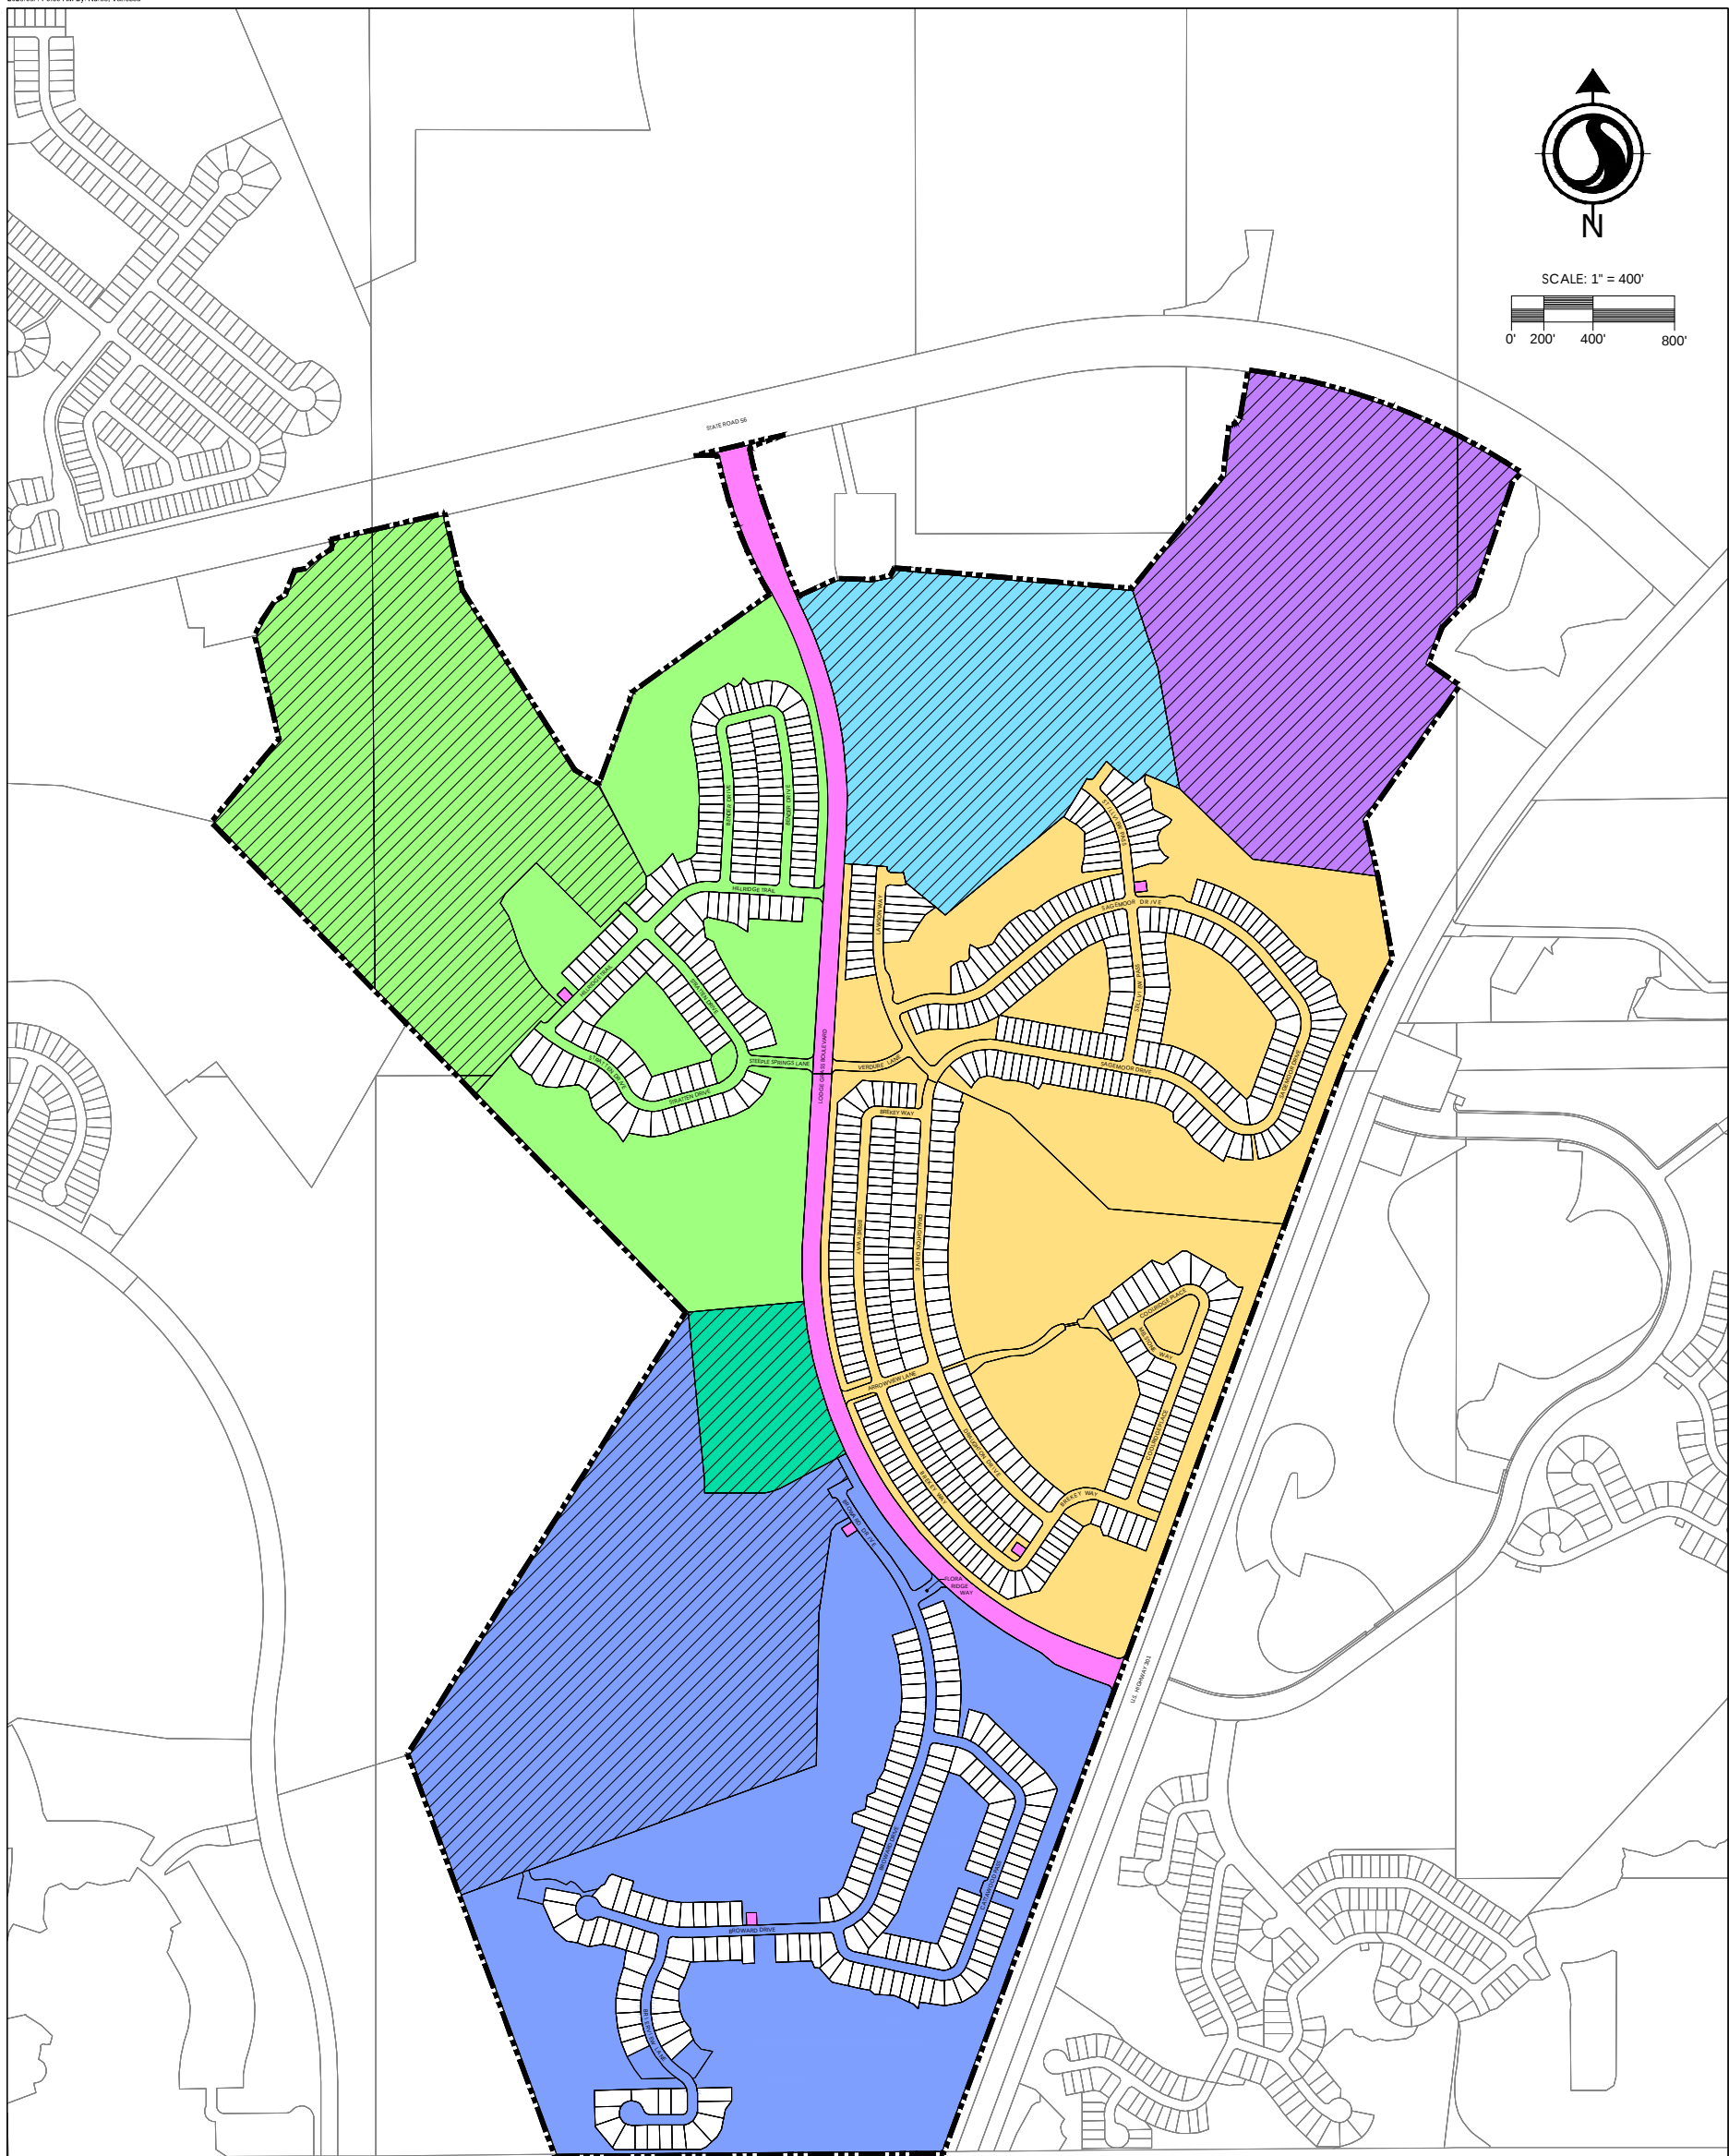

LEGEND

- | | | | |
|---|---------------------------------|---|---------------------------------|
|  | CDD BOUNDARY |  | EPG TWO RIVERS HOLDINGS X, LLC |
|  | TWO RIVERS EAST CDD |  | EPG TWO RIVERS HOLDINGS XI, LLC |
|  | EPG TWO RIVERS, LLC |  | PASCO COUNTY |
|  | EPG TWO RIVERS HOLDINGS VI, LLC |  | UNPLATTED |
|  | EPG TWO RIVERS HOLDINGS IX, LLC | | |



Stantec
777 S. Harbour Island Blvd.
Suite 600
Tampa, FL 33602
Tel. 813.223.9500
Fax. 813.223.0009
www.stantec.com

Client/Project
TWO RIVERS EAST CDD

OWNERSHIP MAP

Pasco County, Florida

[illegible]

Project Number: **215617171**

File Name: 215617171-X01-OWNERSHIP MAP

VN	TLS	VN	25.03.08
Dwn.	Chkd.	Dsgn.	YY.MM.DD

Drawing No. **X01**

Revision Sheet